

4-67  
5302650858  
Fm. 3, Pth. 04

ASSESSORS


10.5 / 38 a.m

01 28 2008

1/1

Tax Area Code  
68-005  
68-010

PTN. SEC. 11, T-16 N., R. 8 E., M.D.B. & M.

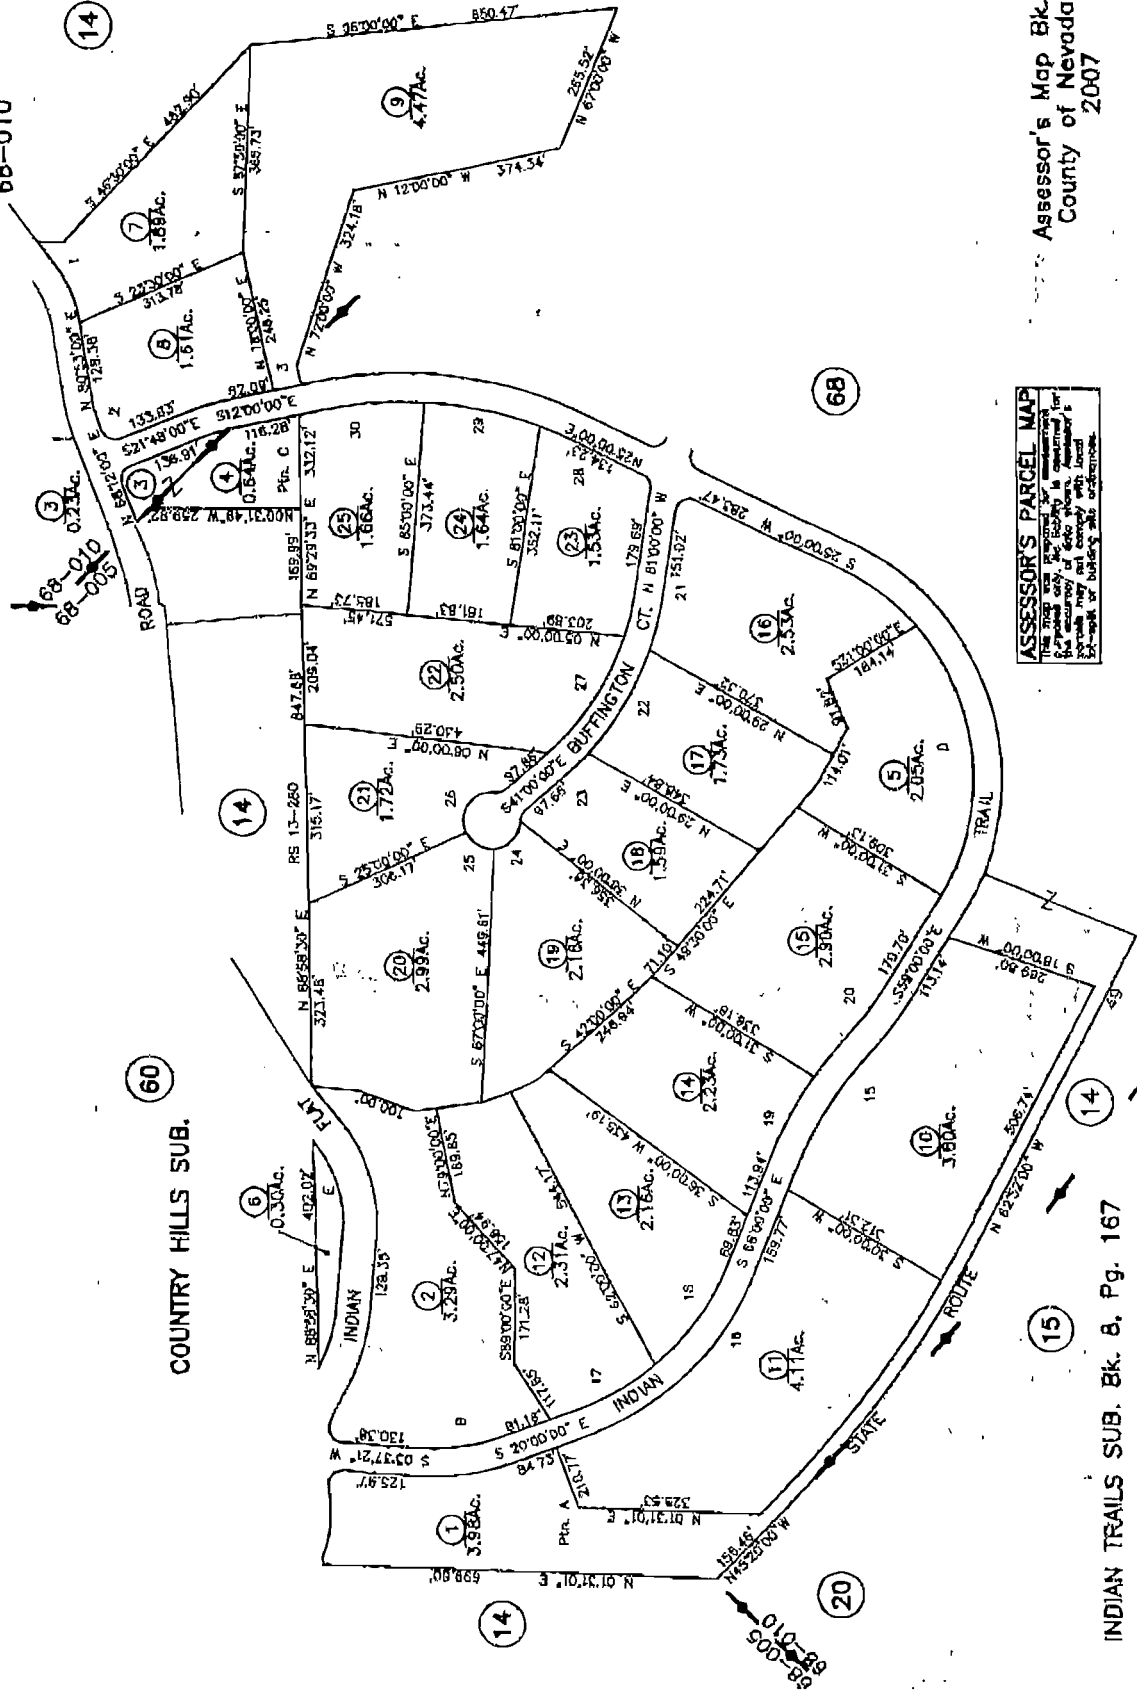

**ASSESSOR'S PARCEL MAP**  
 This map was prepared by the Assessor's Office for the County of Clark, Nevada, and is subject to the provisions of the Nevada Revised Statutes, Chapter 217, which govern the preparation and filing of such maps. It is not intended to be used for any other purpose without the express written consent of the Assessor's Office.

Assessor's Map Bk. 4 - Pg. 67,  
 County of Nevada, Calif.  
 2007


TWC 087

INDIAN TRAILS SUB. Bk. 8, Pg. 167

PTN. SEC. 11, T. 16 N., R. 8 E., M.D.B. & M.

Tax Area Code  
68-005  
68-010

4-68  
(Fmly. Ptn. 04-14)

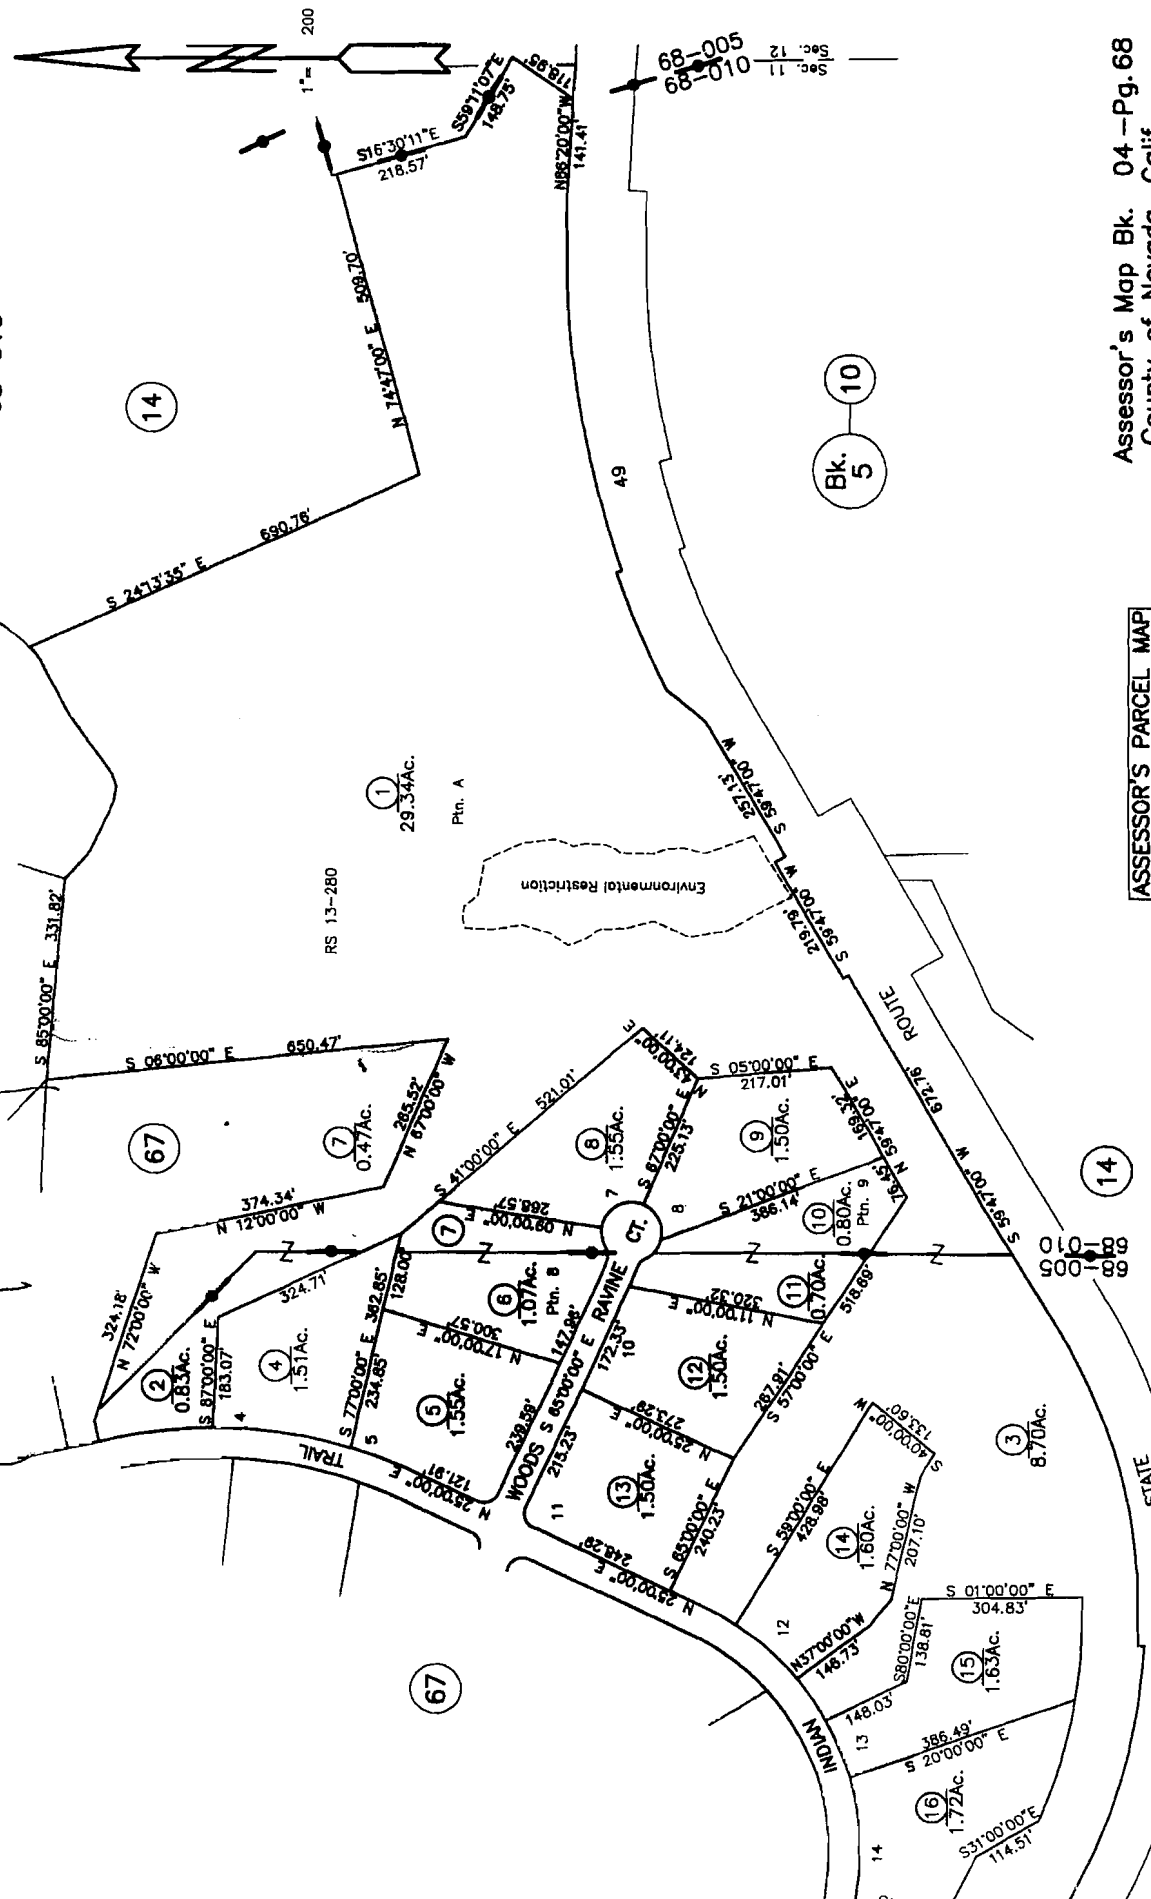

**ASSESSOR'S PARCEL MAP**  
 This map was prepared for assessment purposes only. The Assessor's Office does not warrant the accuracy of data shown. Assessor's parcels may not comply with local lot-split or building site ordinances.

Assessor's Map Bk. 04--Pg.68  
 County of Nevada, Calif.  
 2007

INDIAN TRAILS SUB. Bk. 8, Pg. 167

TMC 08/07